


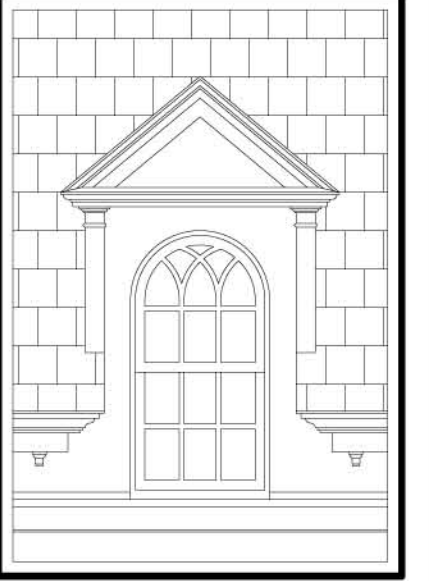

Architects



TOWN PLANNERS

Revisions:
 August 21, 2007
 Planning Board: August 23, 2007
 February 25, 2007

Permit Set:
 Bid Set:
 Contract Set:

Drawings and Specifications as instruments of professional service are and shall remain the property of Alex D. Latham III. These documents are not to be used, in whole or in part, for any other projects or purposes whatsoever without the prior written consent of Alex D. Latham III.


ADL III
 ARCHITECTURE P.C.

24 Woodbine Ave. - Suite 1 - Northport, New York 11768
 P. 631.754.4450 Fx. 631.754.4452 www. ADL3 . com

PROJECT:
Patio Gardens
 Westhampton Beach

Title: Site Plan
 Drawing: 1 of 3

ST-1

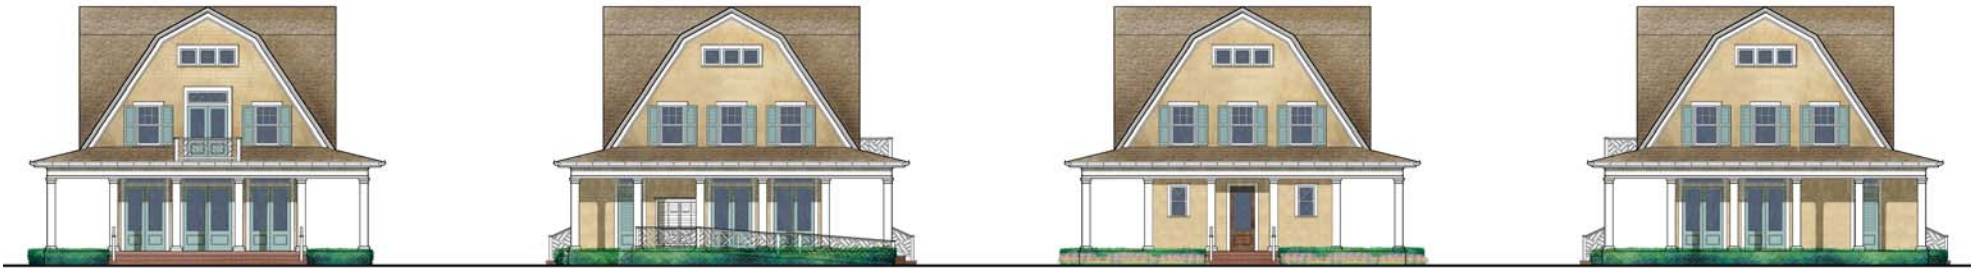

Club House, Montauk Hwy Elevation



Club House, Depot Road Elevation

PATIO GARDENS III

WESTHAMPTON BEACH, NY • ADL III ARCHITECTURE PC





Montauk Highway Elevation



Depot Road Elevation



Front Elevation A,B,C,D Units



PATIO GARDENS III

WESTHAMPTON BEACH, NY • ADL III ARCHITECTURE PC





Depot Road Elevation, A unit



PATIO GARDENS III

WESTHAMPTON BEACH, NY • ADL III ARCHITECTURE PC





Montauk Highway Elevation




PATIO GARDENS III

WESTHAMPTON BEACH, NY • ADL III ARCHITECTURE PC





Montauk Highway Elevation

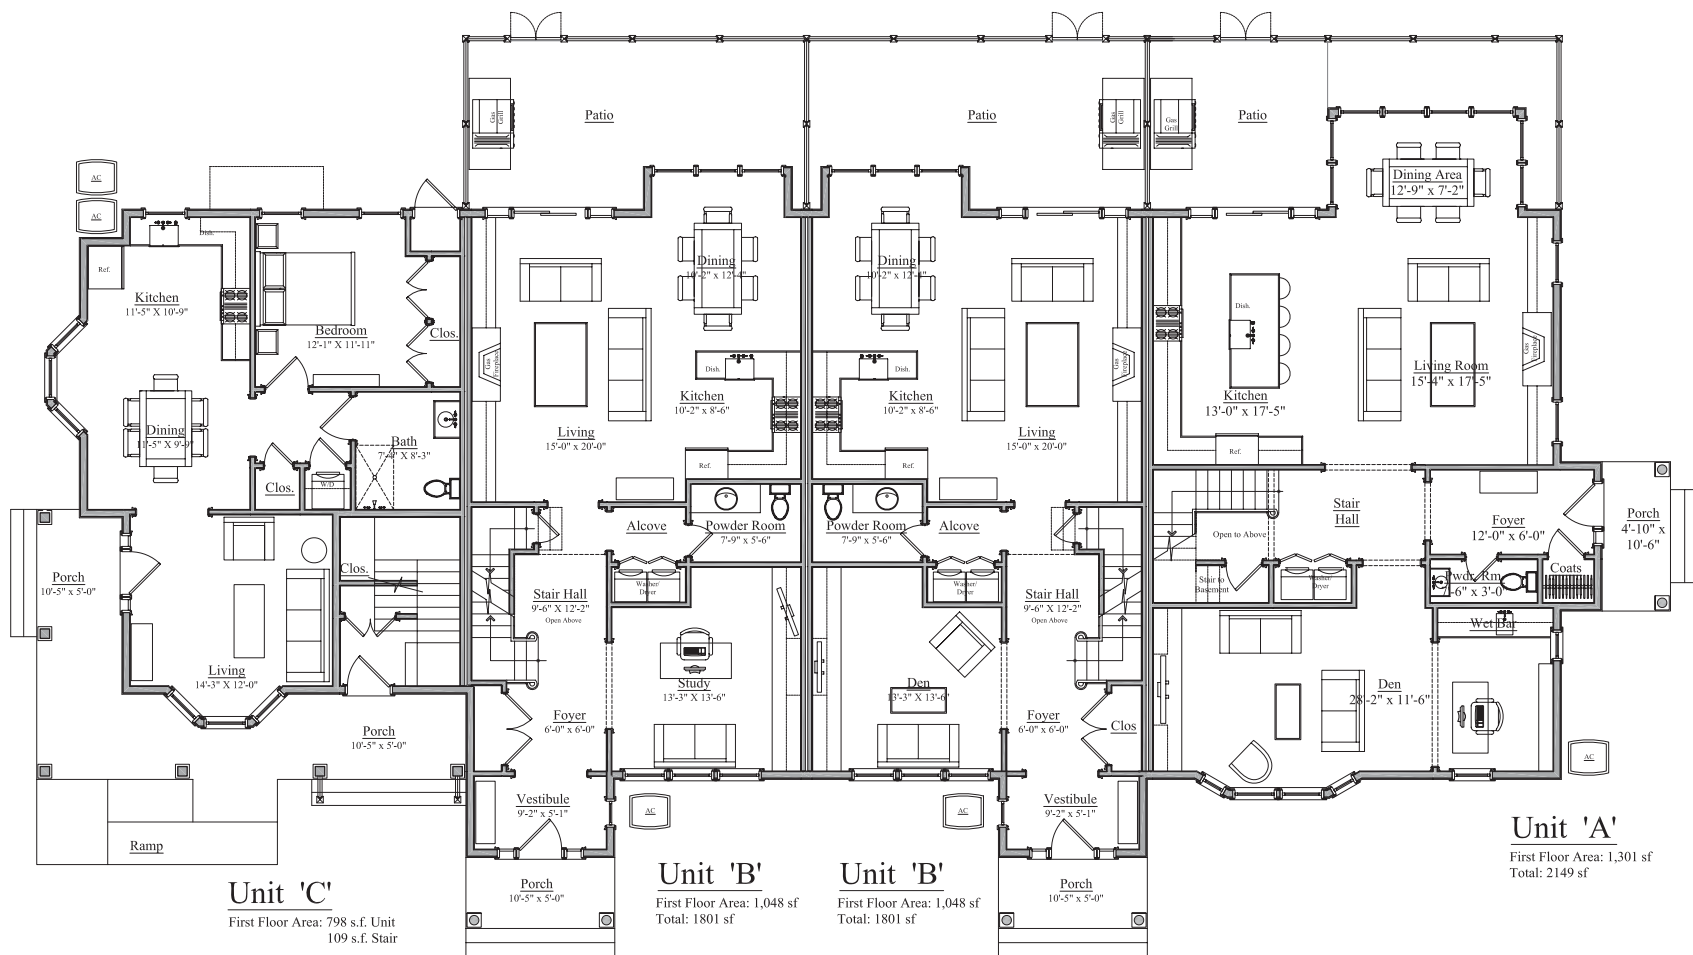

ABCD Units First Floor




Elevation, A' Units

PATIO GARDENS III

WESTHAMPTON BEACH, NY • ADL III ARCHITECTURE PC



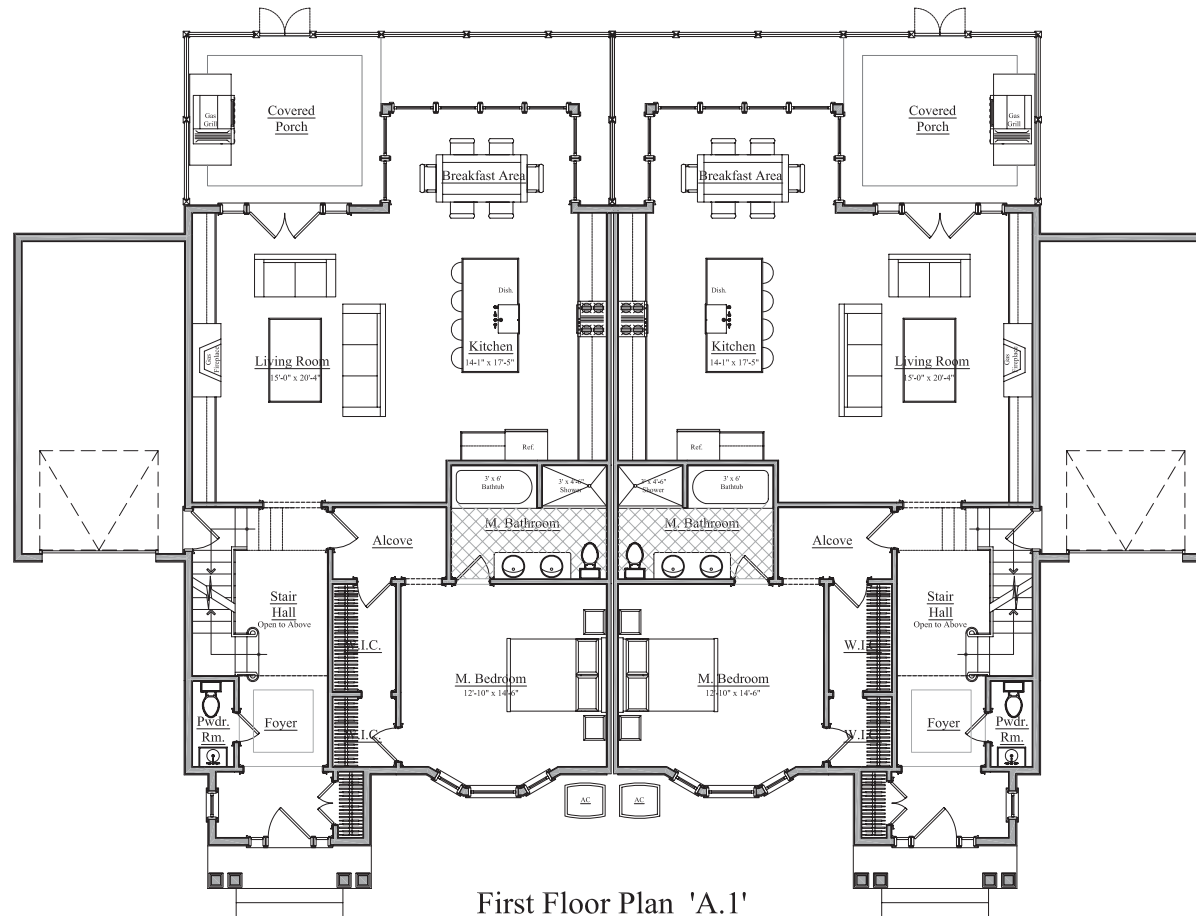


First Floor Plan 'A.1'

Scale: 1/8" = 1'-0" Area: 1,385 sf
 Total: 1,841 sf

PATIO GARDENS III

WESTHAMPTON BEACH, NY • ADL III ARCHITECTURE PC



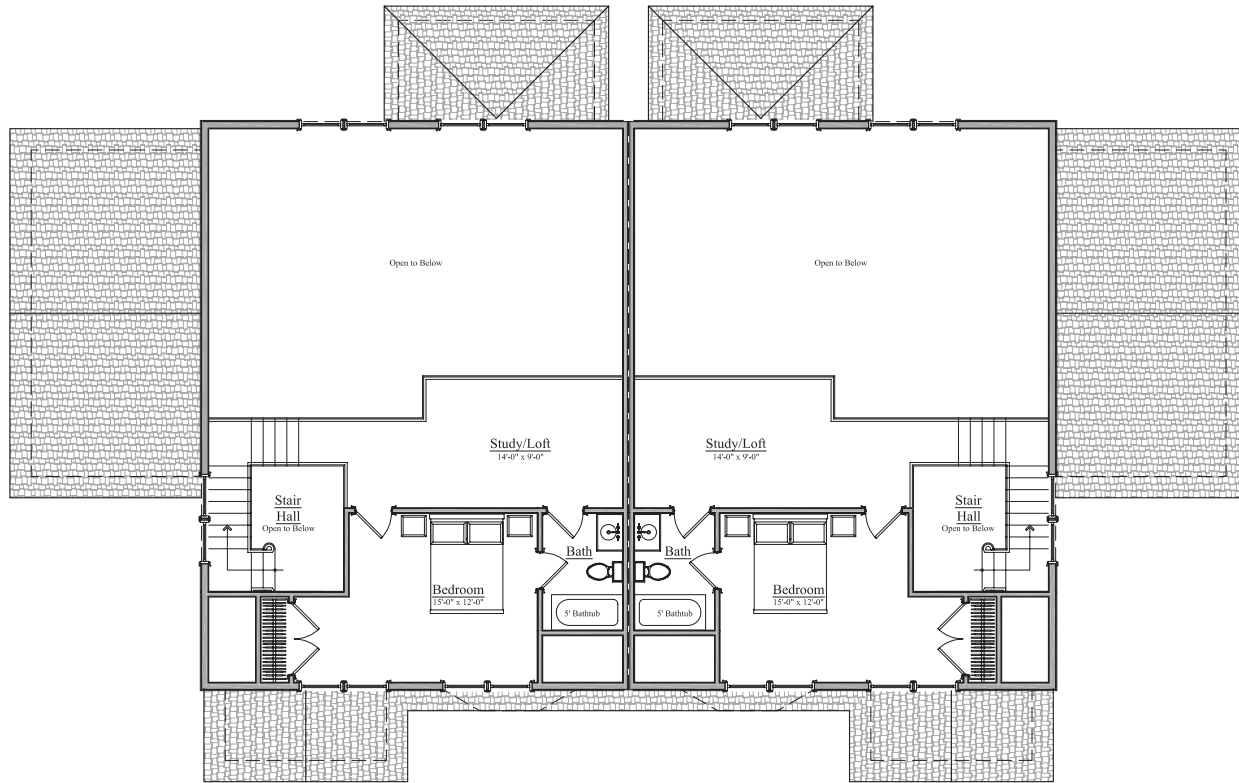

Second Floor Plan 'A.1'

Scale: 1/8" = 1'-0" Area: 456sf



PATIO GARDENS III

WESTHAMPTON BEACH, NY • ADL III ARCHITECTURE PC

